



EDINBURG CISD

PURCHASING DEPARTMENT

411 N. 8th Ave., Edinburg, TX 78541

(956) 289-2311, (956) 38-7687

DOMINGA "MINGA" VELA, President
CARMEN GONZÁLEZ, Vice President
OSCAR SALINAS, Secretary
LUIS ALAMIA, Member
MIGUEL "MIKE" FARIAS, Member
LETICIA "LETTY" GARCIA, Member
XAVIER SALINAS, Member

Dr. Mario H. Salinas, Superintendent

ADDENDUM 3

CSP 23-25

GYMNASIUM ADDITIONS/IMPROVEMENTS FOR CANTERBURY & ESCANDON ELEMENTARY SCHOOLS

November 10, 2022

I. INSTRUCTIONS:

A. The following changes, omissions or alterations to the specification and drawings shall be made insofar as the specifications and drawings are inconsistent with following, this addendum shall govern.

B. Acknowledge receipt of this addendum by inserting its number and date of issue in the place provided for same in the proposal. This addendum forms a part of the Contract Documents.

C. It is imperative that this addendum be inserted INTO set of specifications.

II. SEE ADDENDUM BELOW:

PLEASE REMOVE THE BUILDING DEDICATION PLAQUES FROM THE GYM PROJECTS.

SEE ATTACHED FOR FURTHER CORRECTIONS.

Respectfully Submitted,

Amaro Tijerina
Director of Purchasing

(Signature of authorized officer)

Date

Company Name

Nondiscrimination Statement

It is the policy of Edinburg CISD not to discriminate on the basis of gender, age, handicap, religion, race, color, or national origin in its educational programs.
Es política del Distrito Escolar de Edinburg el no discriminar por razones con base en género, edad, religión, raza, color origen nacional, ni discapacidad dentro de sus programas educacionales.

ADDENDUM # 3

Date: November 10, 2022

PROJECT: Edinburg C. I. S. D.
Gymnasium Additions / Improvements for
Canterbury & De Escandon Elementary Schools
CSP #23-25

ARCHITECT: EGV Architects, Inc.
220 S. Bridge
Hidalgo, TX 78557
(956) 843-2987



NOV 10 2022

This addendum applies to work designated herein, shall be understood to be and as such shall be part and is included in the contract.

ITEM #1 Correction/Clarification, Drawings, Sheet AE1.3

- De Escandon gymnasium flooring shall be **VCT** in lieu of that stated on Details 3 and 4 on sheet AE1.3. Refer to room finish schedule for flooring types.




ITEM #2 Deletion, Specification Section 10 44 00 Specialty Signs – Building Plaques

- Delete section 2.4 Building Plaques from the specifications 10 44 00.
- Building plaques will **NOT** be required for these two projects / campuses.

ITEM #3 Correction, Drawings, Sheet AE3.1, Detail 1

- Refer to revised Detail #1 labeled **ATTACHMENT #1** (1 sheet) for clouded corrections.

NOTIFICATION: It is the responsibility of the General Contractor to notify all of his subcontractors of the contents of all addenda.

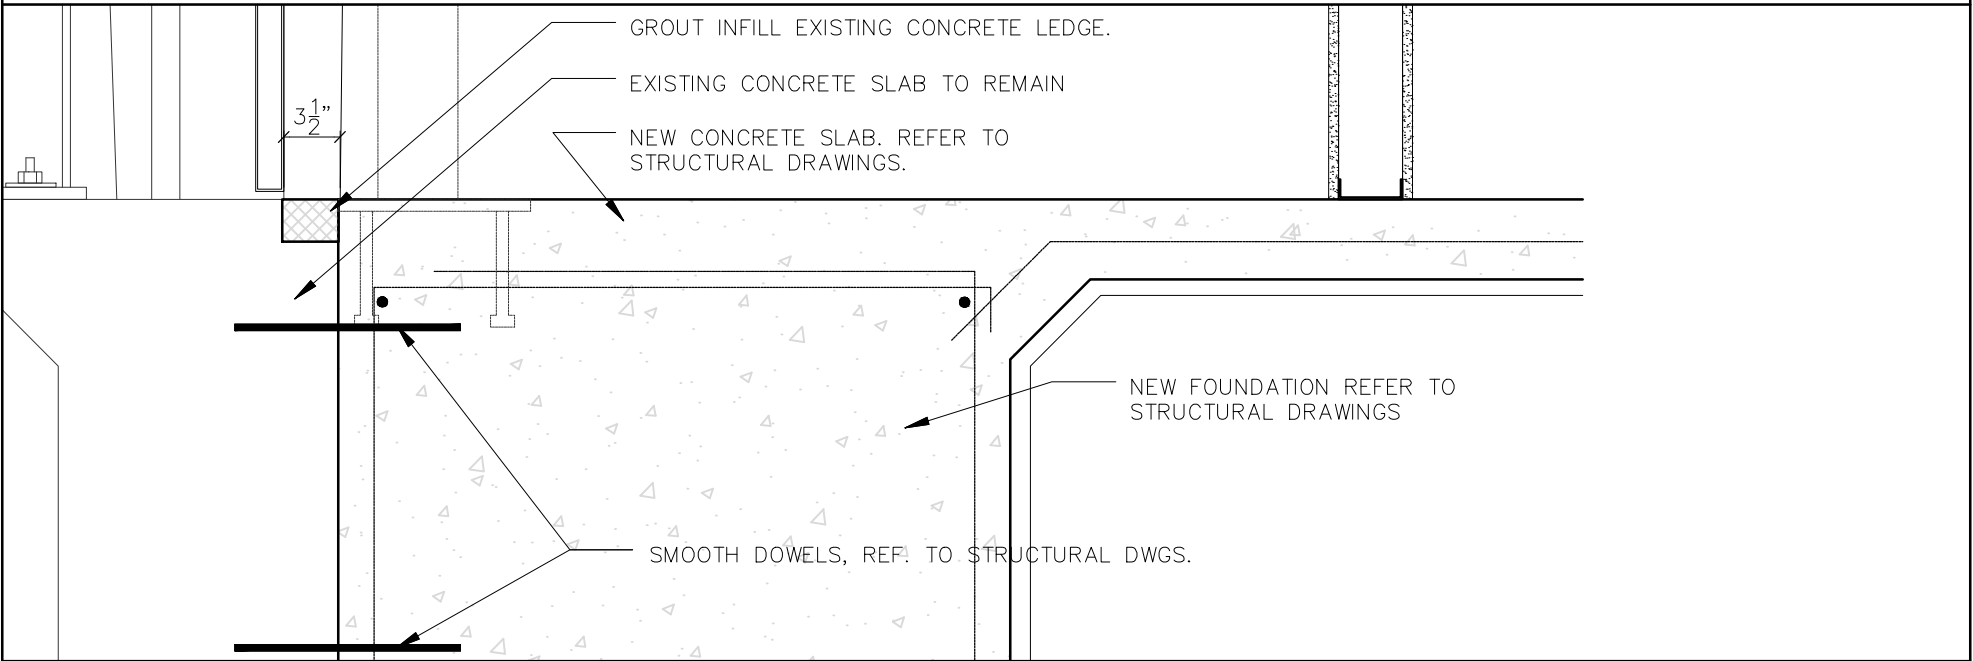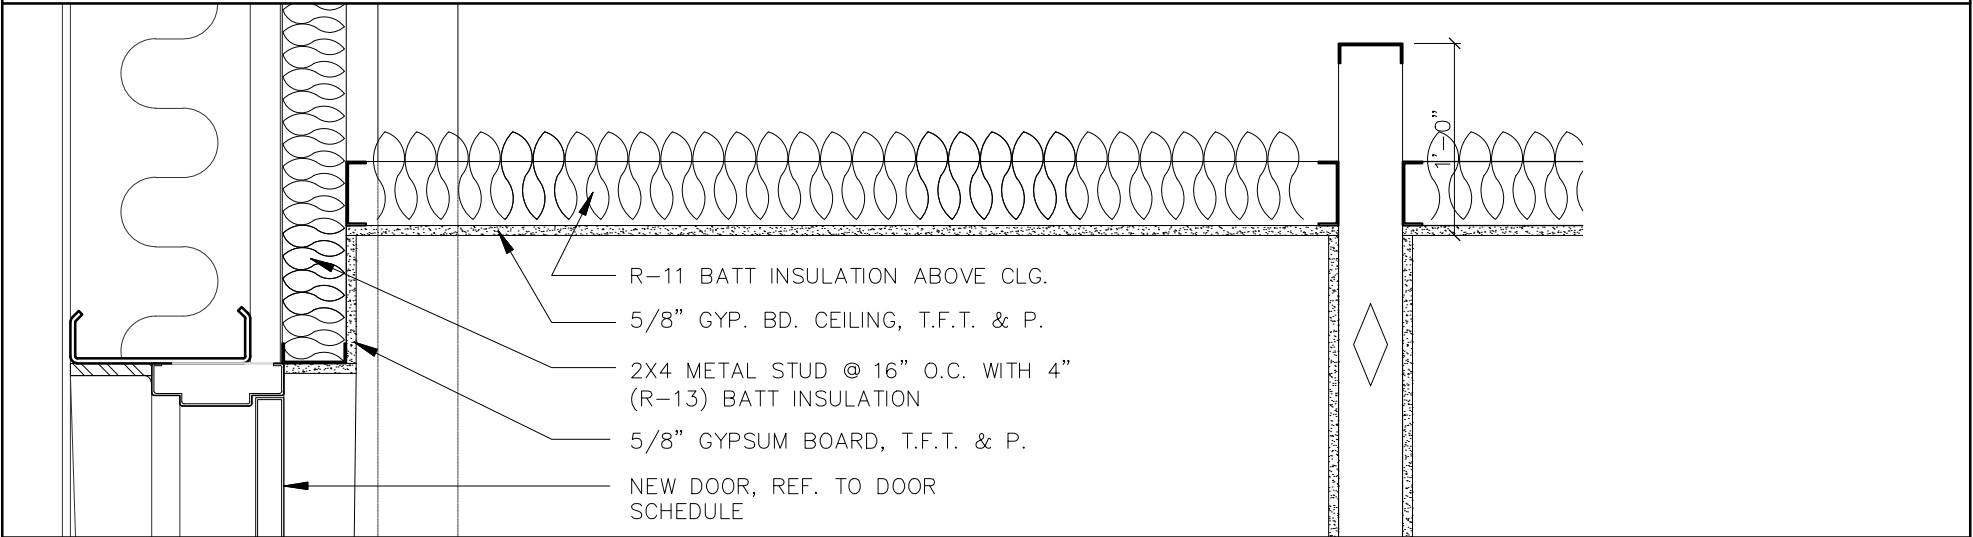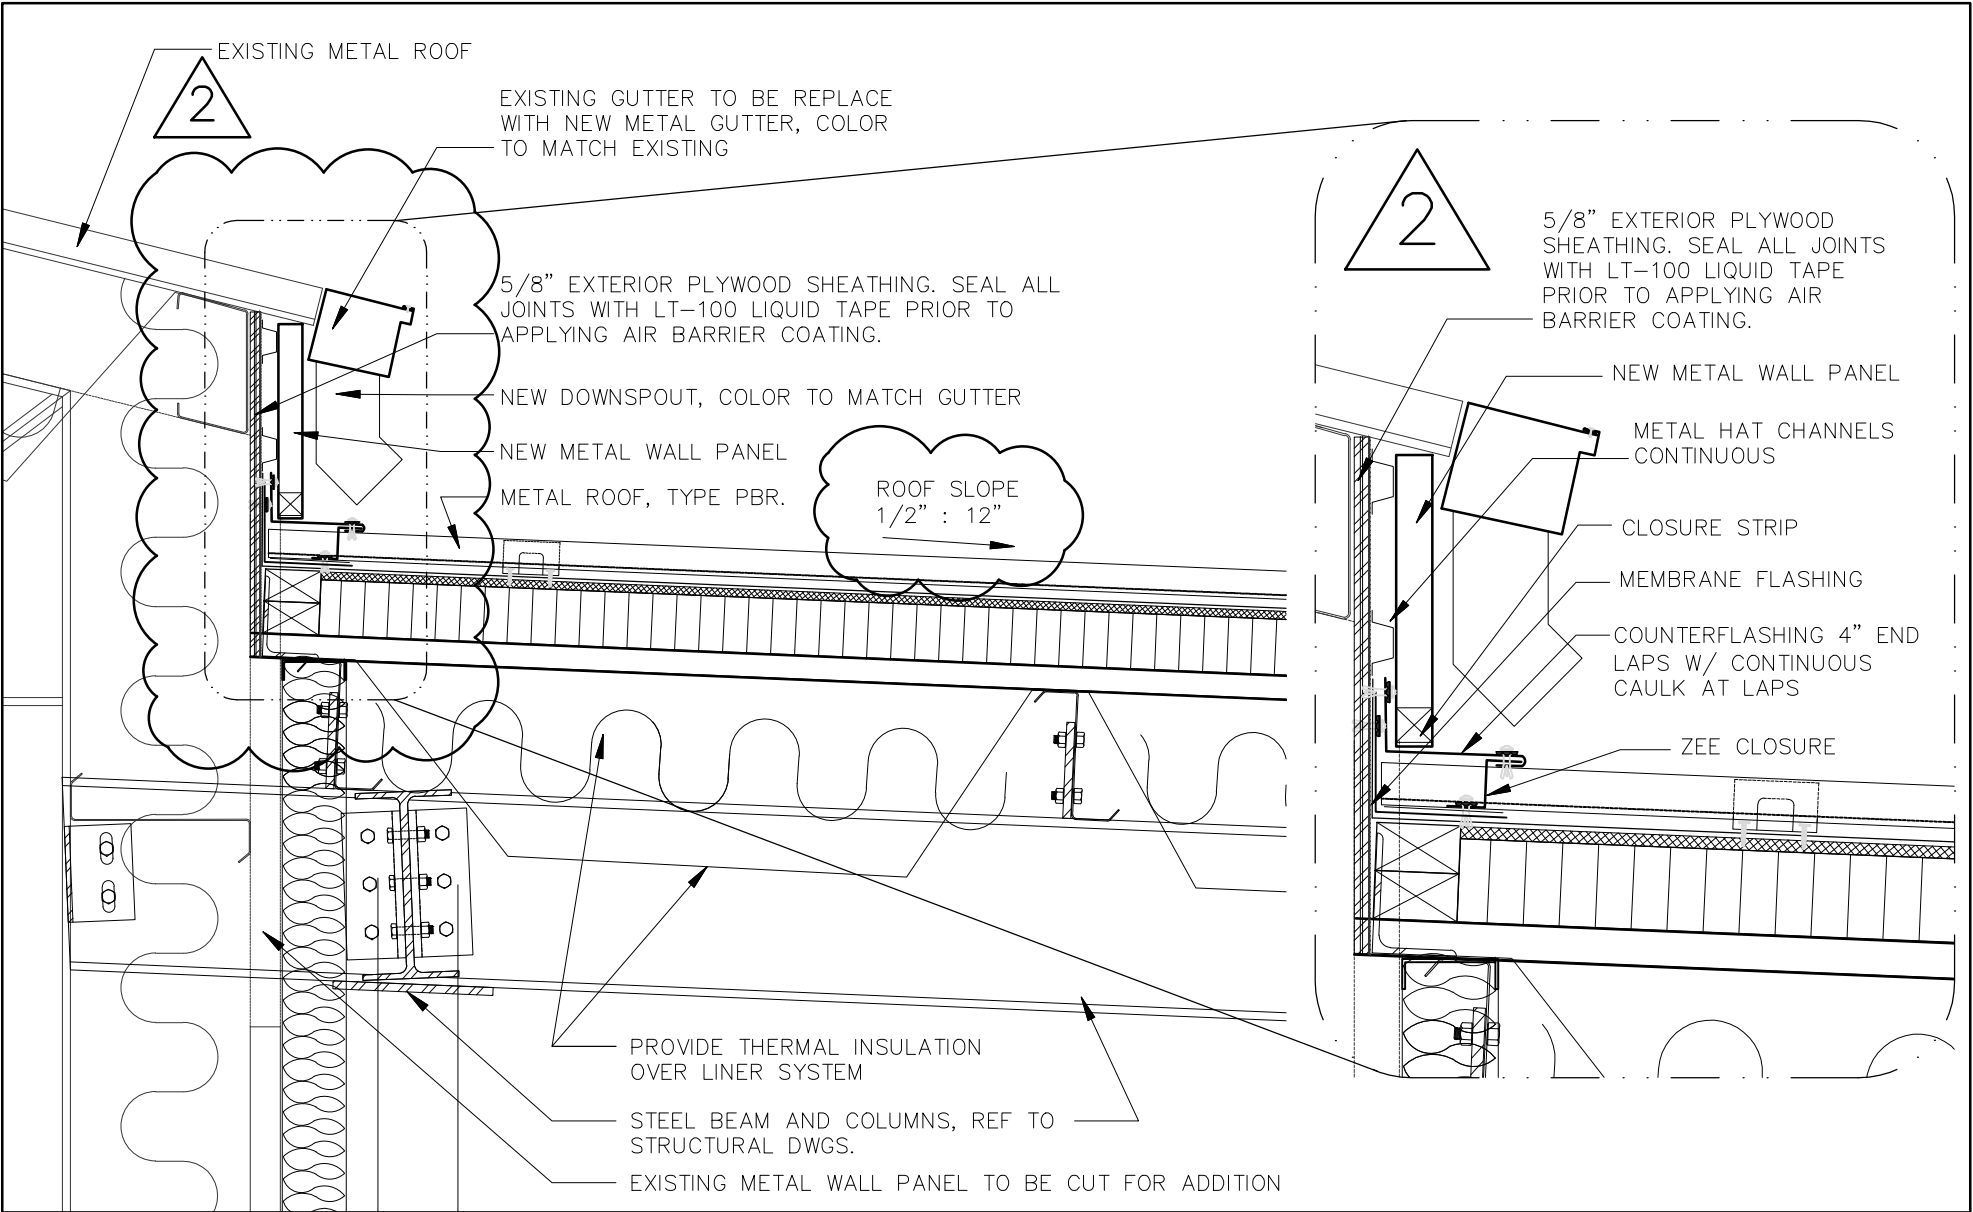

1 WALL SEC.
SCALE: 1"=1'-0"

GYMNASIUM ADDITIONS / IMPROVEMENTS
FOR CANTERBURY & ESCANDON ELEMENTARY SCHOOLS
EDINBURG TEXAS

ADDENDUM #3

DATE: _____ SCALE: _____
FILE: _____
DWG/ECISD/ESCONDON



EGV ARCHITECTS, INC.
220 S. BRIDGE STREET
PO BOX 8627
HIDALGO, TX 78557
TEL: (956) 843-2987
FAX: (956) 843-9726



NOV 10 2022