

EDINBURG CISD

PURCHASING DEPARTMENT

411 N. 8th Ave., Edinburg, TX 78541
(956) 289-2311, (956) 38-7687

DOMINGA "MINGA" VELA, President
CARMEN GONZÁLEZ, Vice President
OSCAR SALINAS, Secretary
LUIS ALAMIA, Member
MIGUEL "MIKE" FARIAS, Member
LETICIA "LETTY" GARCIA, Member
XAVIER SALINAS, Member

Dr. Mario H. Salinas, Superintendent

ADDENDUM 2
CSP 23-26
GYMNASIUM ADDITIONS/IMPROVEMENTS FOR
BETTS & KENNEDY ELEMENTARY SCHOOLS
November 10, 2022

I. INSTRUCTIONS:

- A. The following changes, omissions or alterations to the specification and drawings shall be made insofar as the specifications and drawings are inconsistent with following, this addendum shall govern.
- B. Acknowledge receipt of this addendum by inserting its number and date of issue in the place provided for same in the proposal. This addendum forms a part of the Contract Documents.
- C. It is imperative that this addendum be inserted INTO set of specifications.

II. SEE ADDENDUM BELOW:

PLEASE REMOVE THE BUILDING DEDICATION PLAQUES FROM THE GYM PROJECTS.

Respectfully Submitted,

Amaro Tijerina
Director of Purchasing

(Signature of authorized officer)

Date

Company Name

Nondiscrimination Statement

It is the policy of Edinburg CISD not to discriminate on the basis of gender, age, handicap, religion, race, color, or national origin in its educational programs.
Es poliza del Distrito Escolar de Edinburg el no discriminar por razones con base en genero, edad, religion, raza, color origen nacional, ni discapacidad dentro de sus programas educacionales.



Addendum Number 02

(11/10/2022)

To Drawings and Specifications dated 10/12/2022

**Edinburg CISD Gymnasium Addition & Renovation Project –
John F. Kennedy Elementary & Melissa Dotson Betts Elementary
CSP 23-26**



Prepared By: PBK Sports Architects, Inc.
6316 North 10th Street Bldg. A, Ste 1
McAllen, Texas 78504

PBK Project No.: 220019

Notice to Proposers:


- A. Receipt of this Addendum shall be acknowledged on the Proposal Form.
- B. This Addendum forms part of the Contract documents for the above referenced project and shall be incorporated integrally therewith.
- C. Each proposer shall make necessary adjustments and submit his proposal with full knowledge of all modifications, clarifications, and supplemental data included therein. Where provisions of the following supplemental data differ from those of the original Contract Documents, this Addendum shall govern.

DRAWINGS


Item No. 01: Sheet G-051: SIGNAGE GRAPHIC STANDARDS. Delete in its entirety. (John F. Kennedy Elem.)
Replace with revised sheet G-051. Building Plaque has been removed.

Item No. 01: Sheet G-051: SIGNAGE GRAPHIC STANDARDS. Delete in its entirety. (Melissa D. Betts Elem.)
Replace with revised sheet G-051. Building Plaque has been removed.

END OF ADDENDUM NO. 02

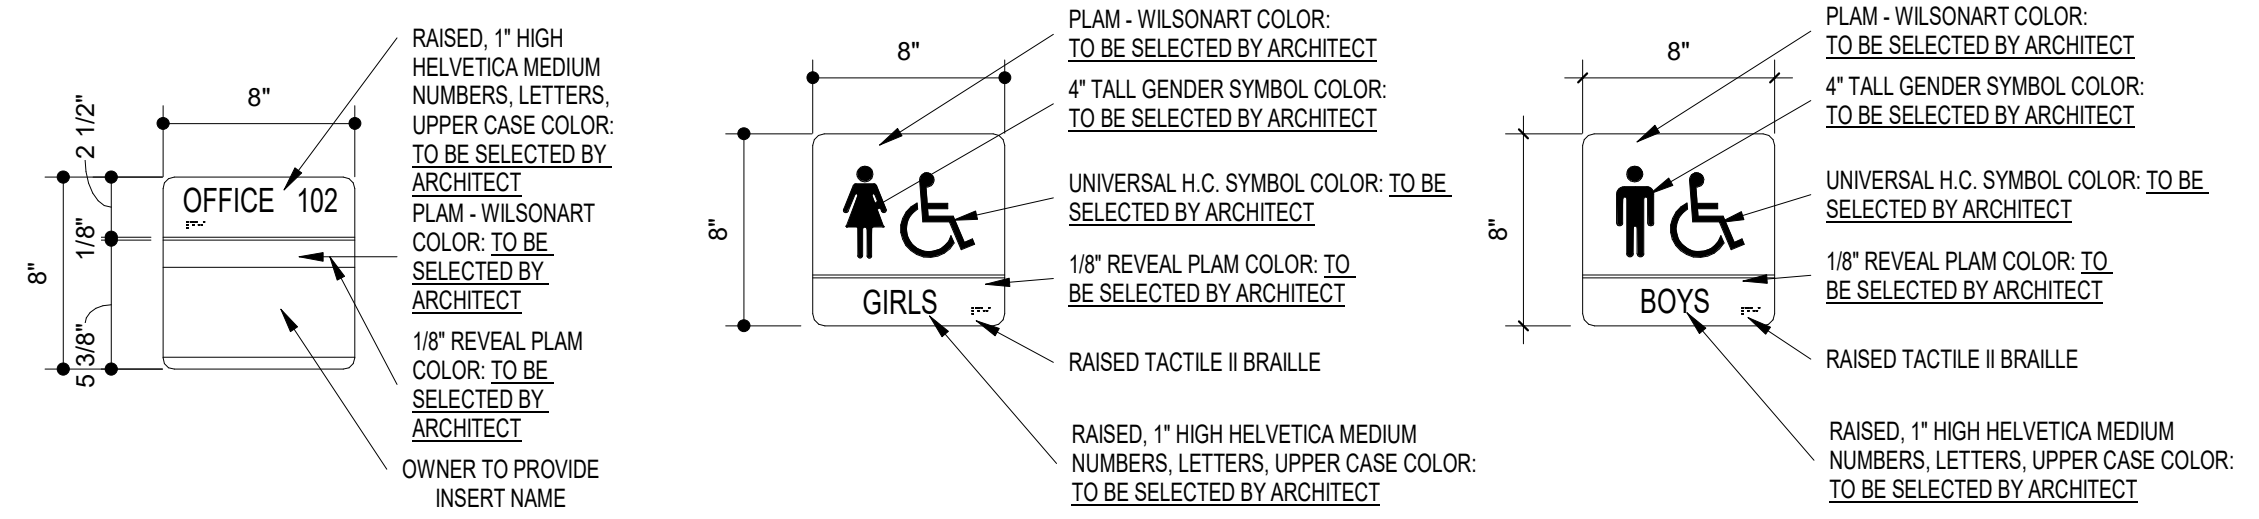


TYPE 1 TYPE 2 TYPE 3

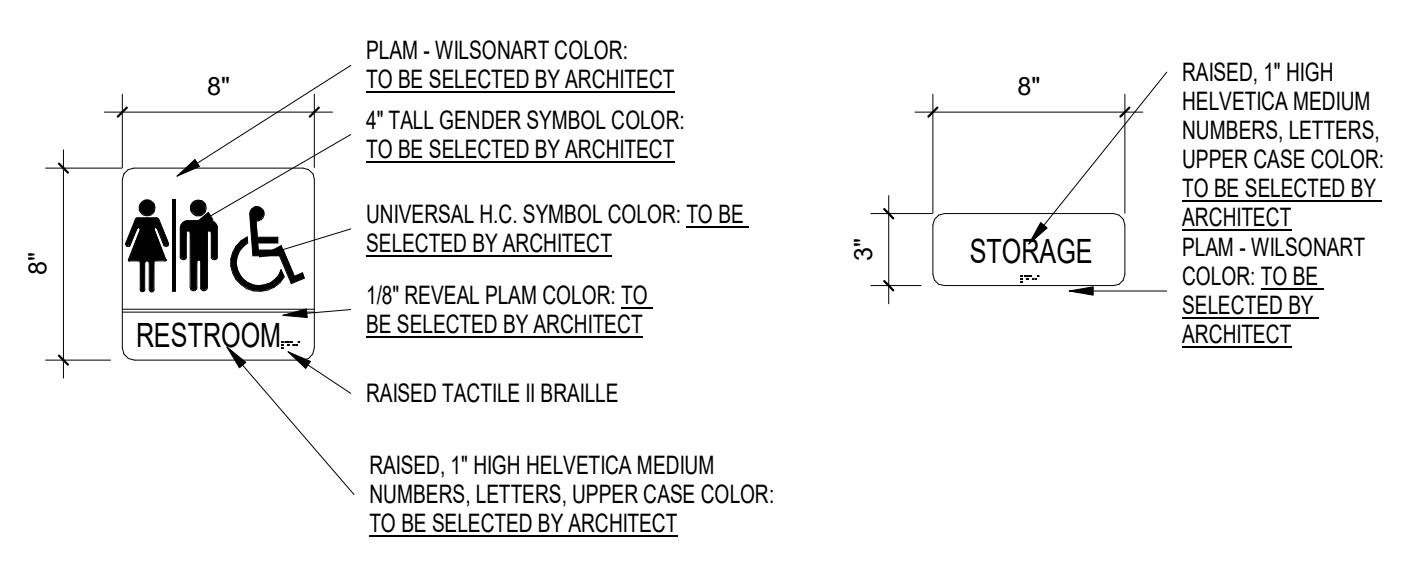


TYPE 4 TYPE 5

SIGNAGE TYPE		
Number	Name	SIGNAGE TYPE
A100	EXISTING GYMNASIUM	1
A101	VESTIBULE	-
A103	JANITOR	5
A102	GIRLS	2
A104	BOYS	3
A106	COACHES OFFICE	1
A105	STAFF R.R.	4
A107	STORAGE	5

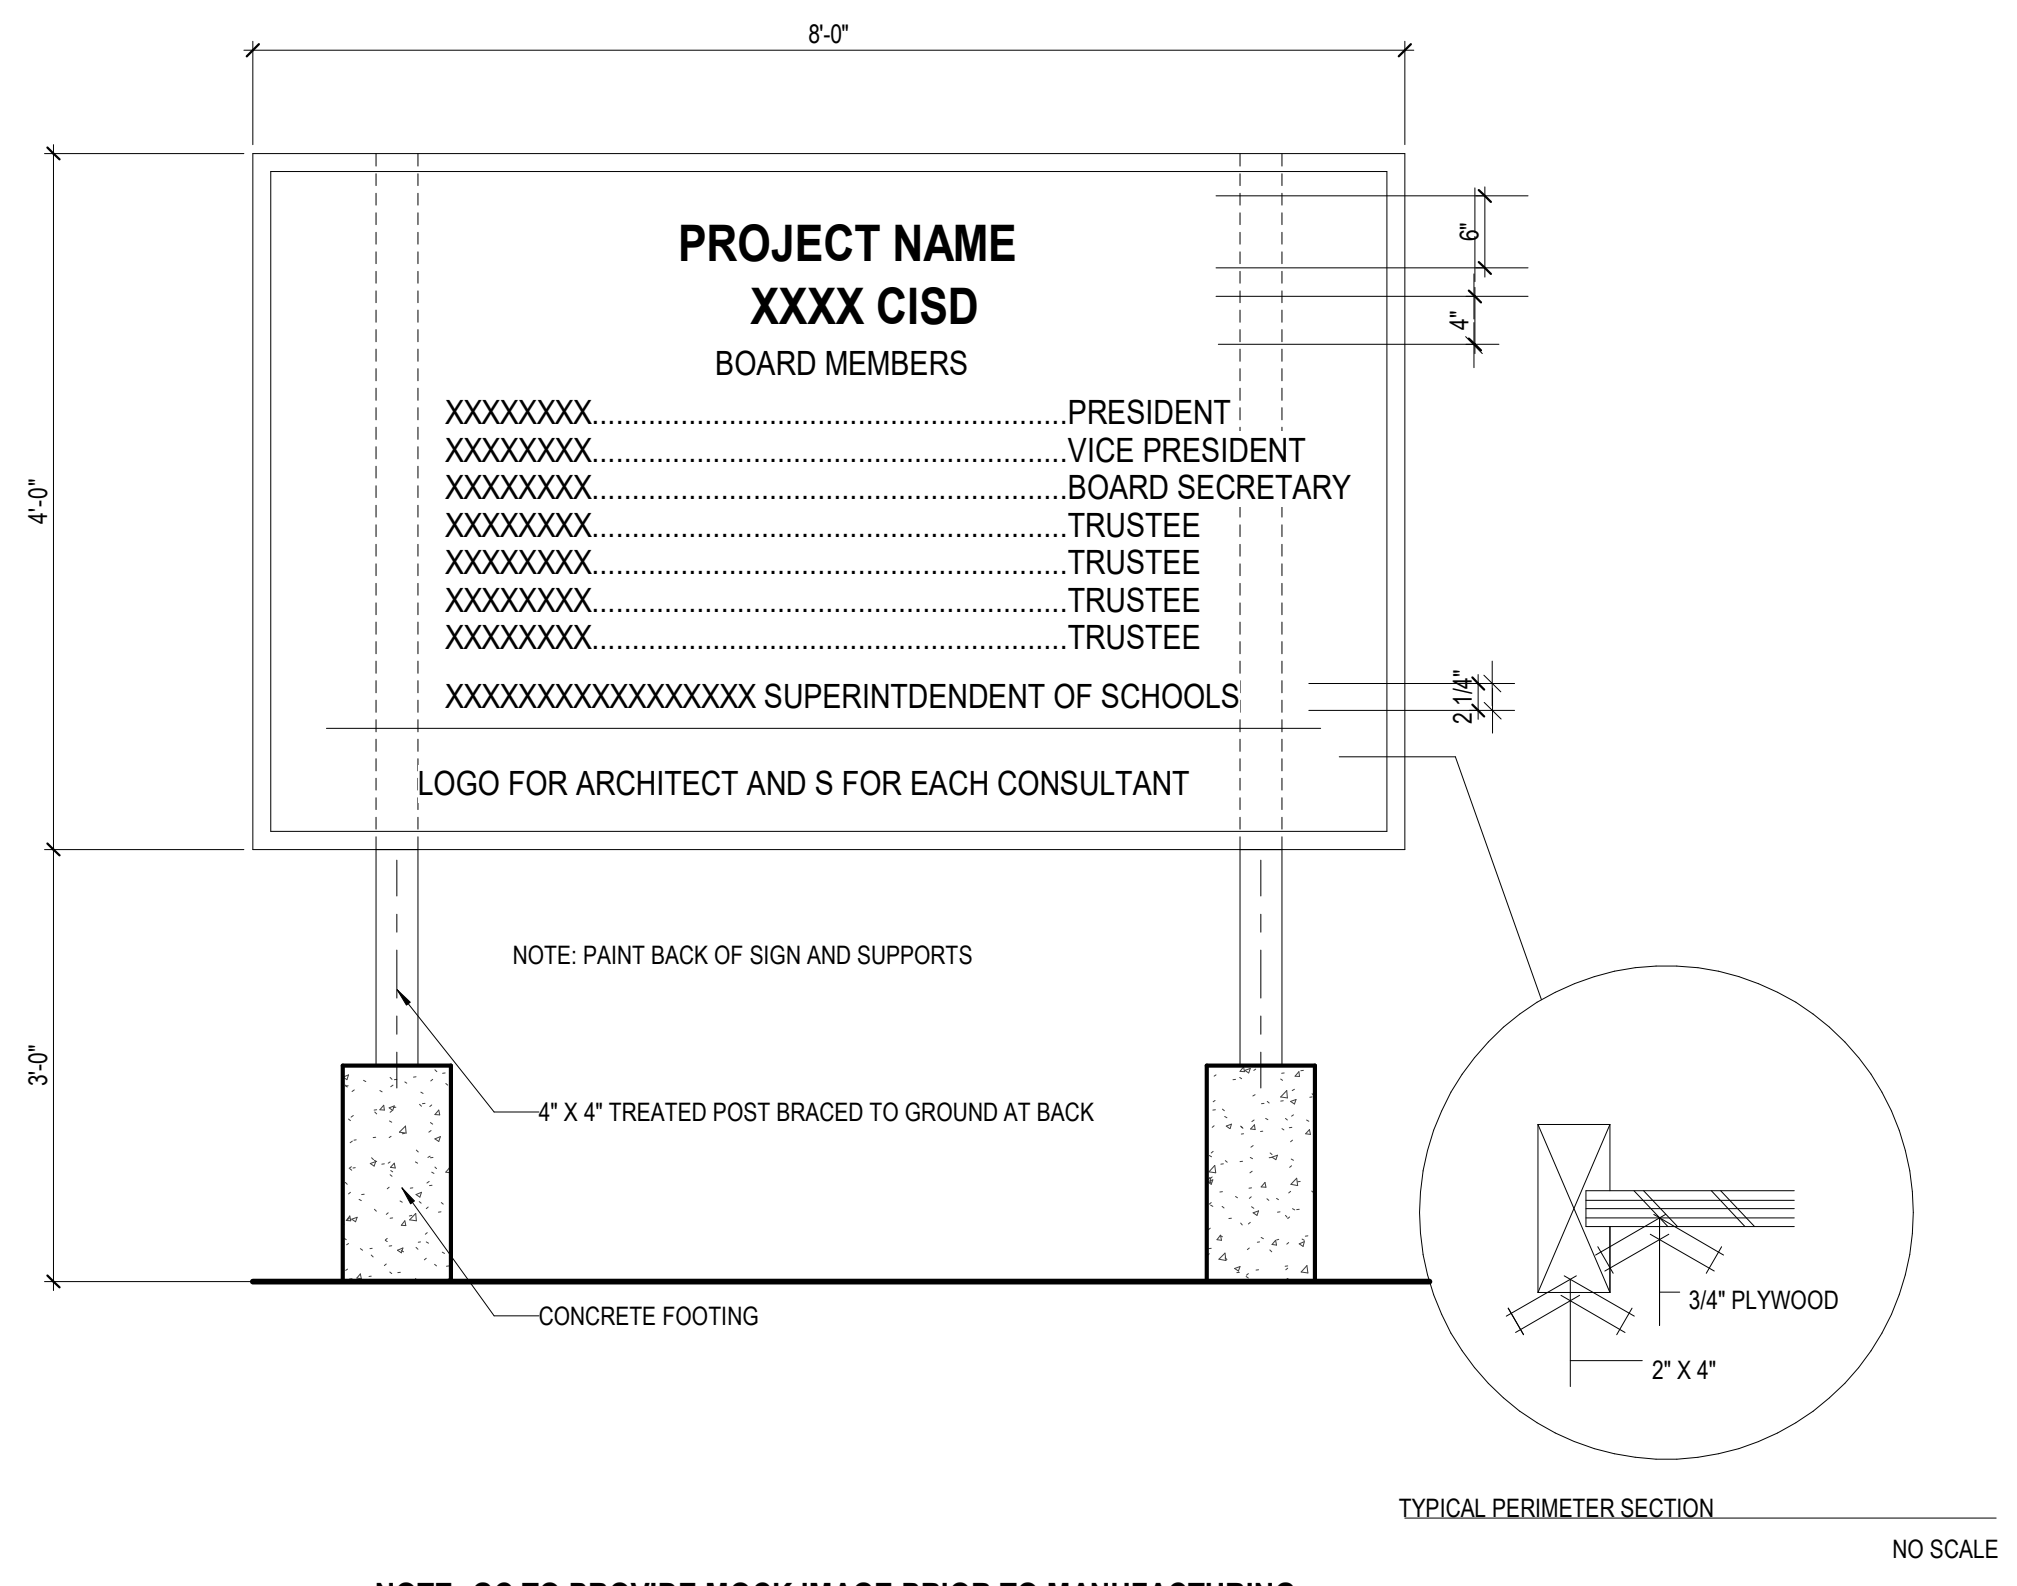


1 ROOM SIGNAGE
1 1/2" = 1'-0"

2 JOB SITE SIGNAGE
3/4" = 1'-0"

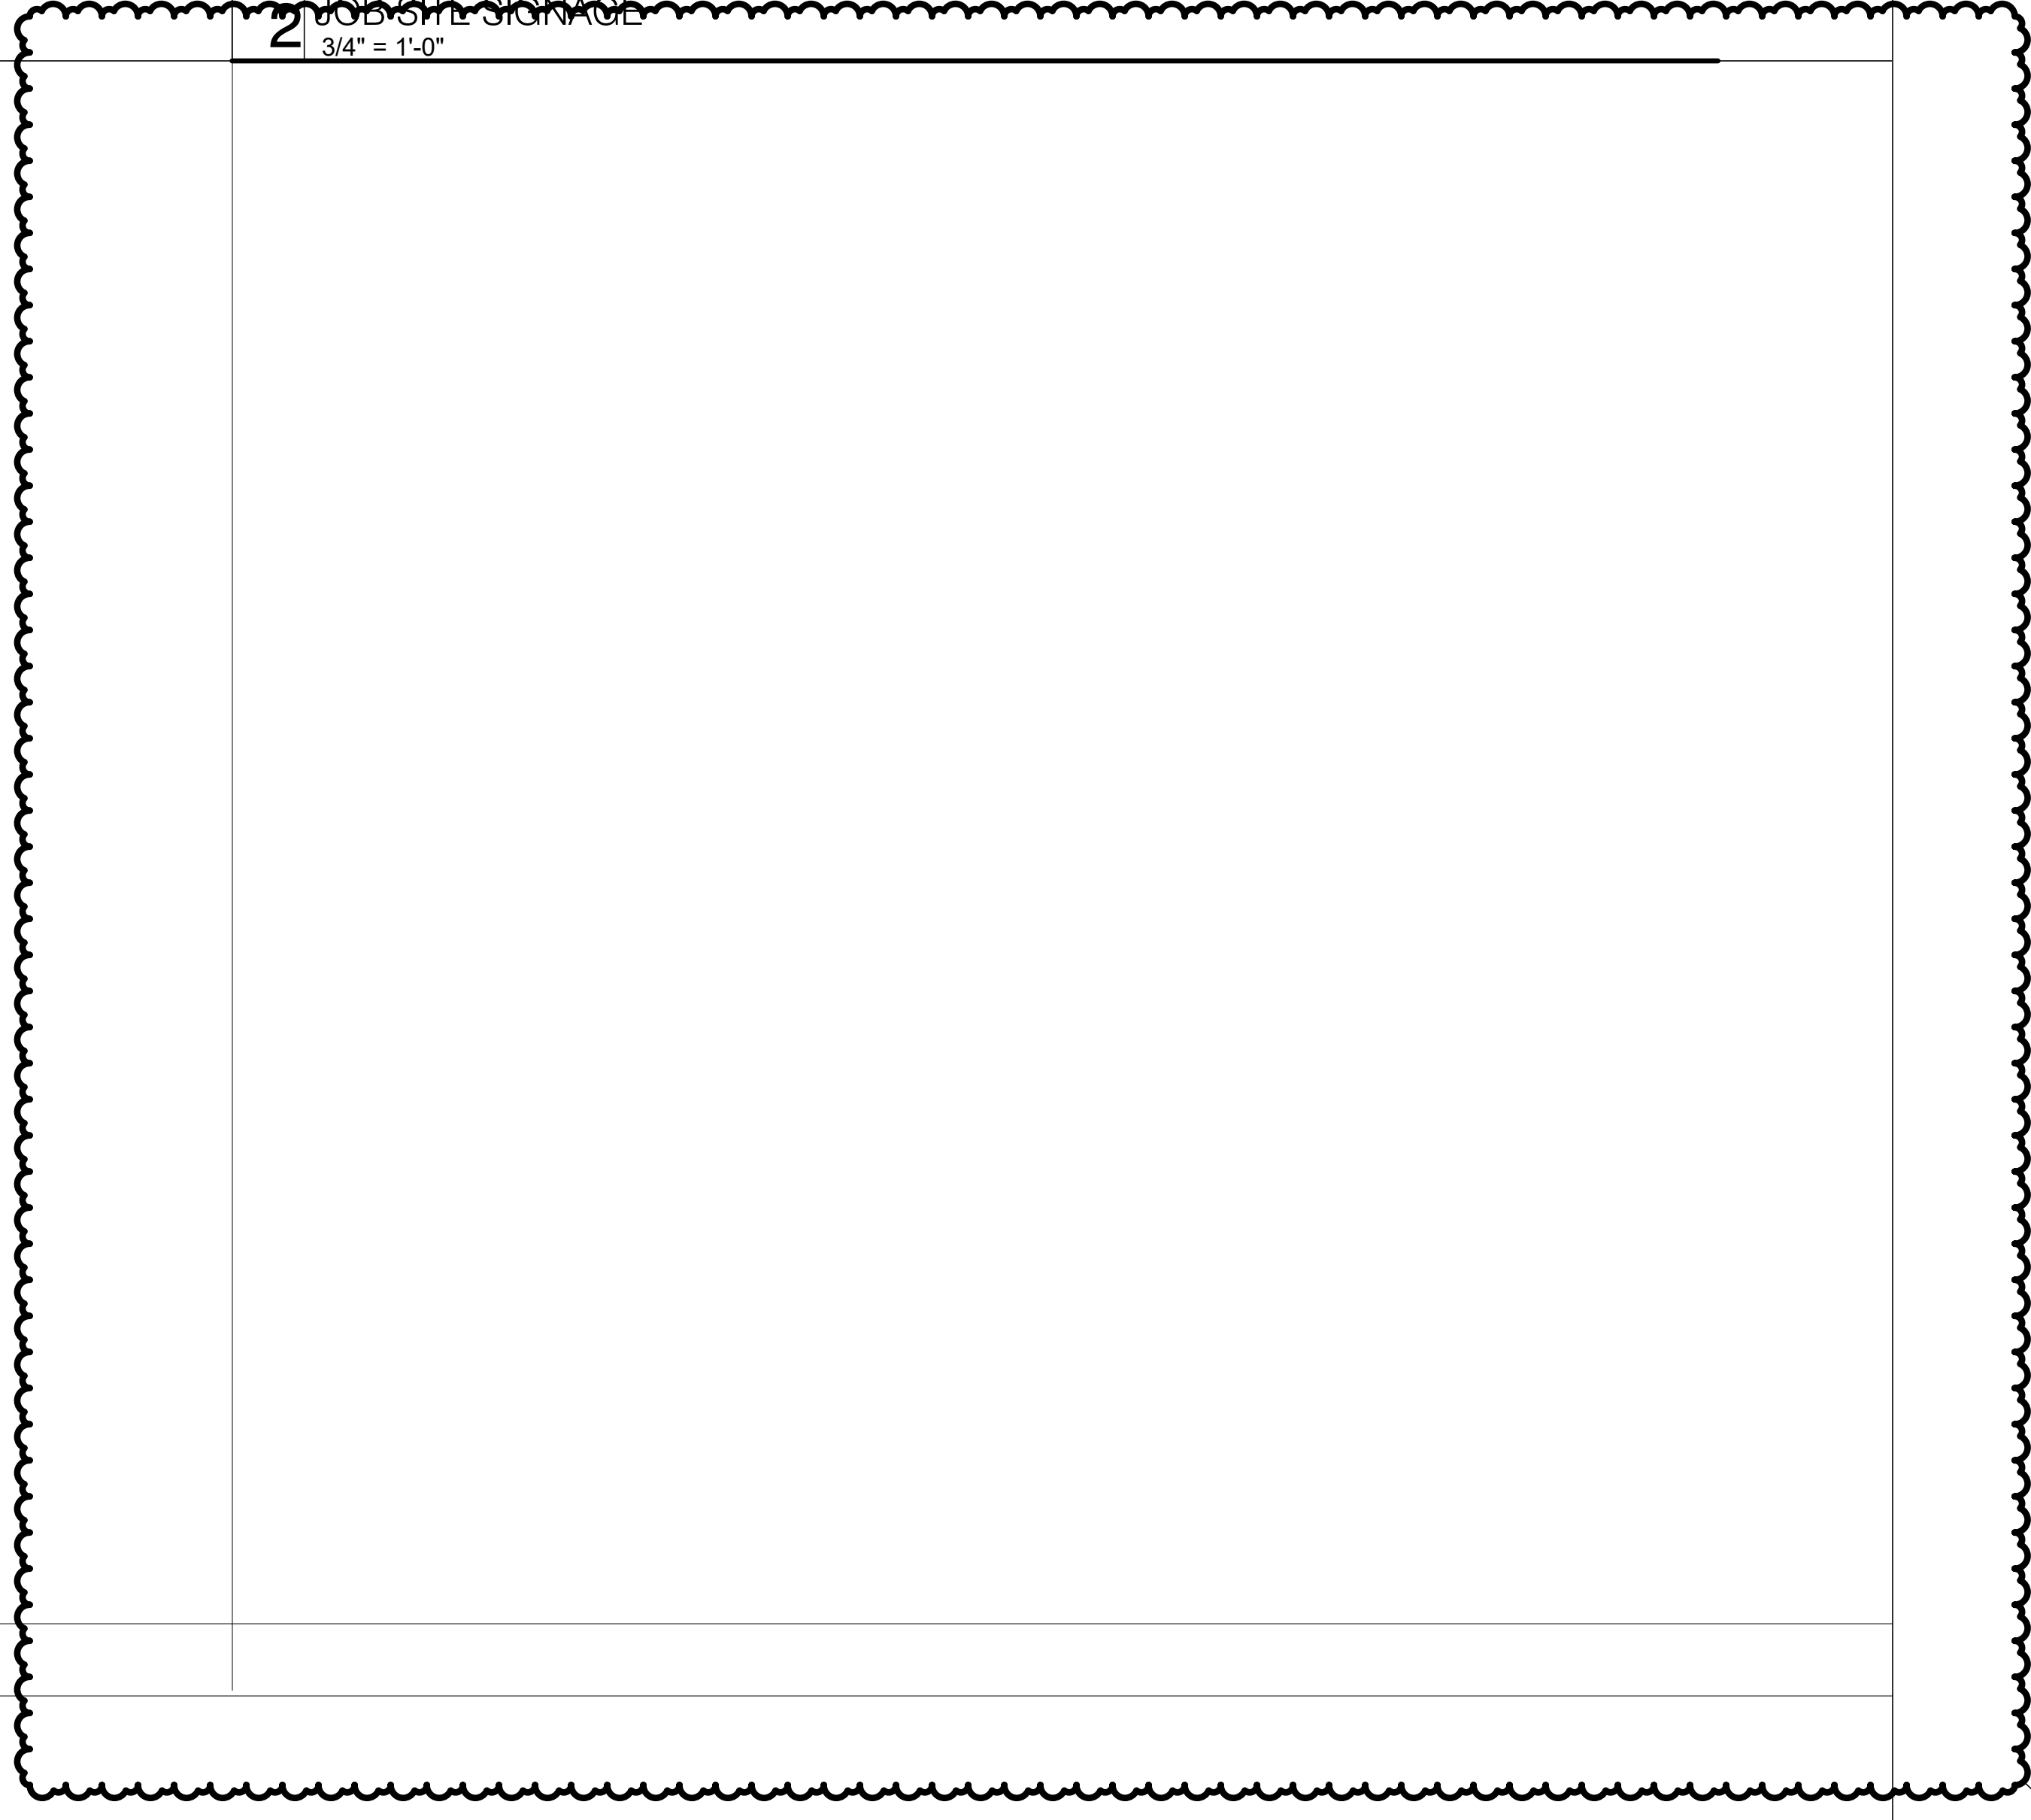


ARCHITECT PBK Architects, Inc.
HOUSTON
11 Greenway Plaza, 22nd Floor
Houston, TX 77046
713-965-0688 P
713-961-4571 F
TX Firm BR 1680

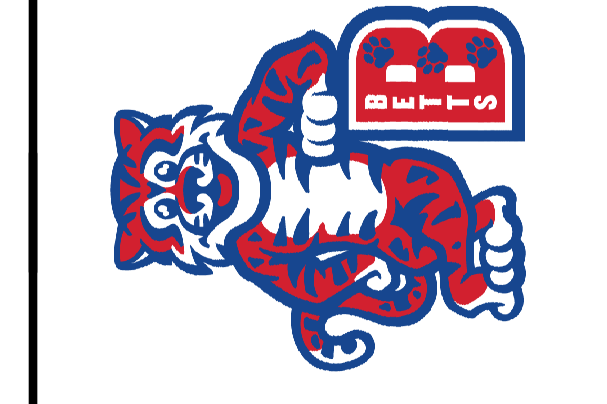

GYMNASIUM ADDITION & RENOVATIONS
MELISSA DOTSON BETTS ELEMENTARY

2720 S CESAR CHAVEZ RD
EDINBURG, TX 78542
100% CD'S - ISSUE FOR PROPOSAL/PERMIT

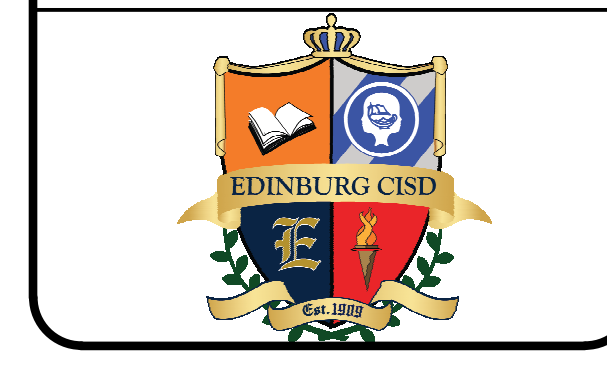

KEY PLAN


NORTH PLAN TRUE




CLIENT		
EDINBURG CISD		PROJECT NUMBER
DATE	220019	
10/12/2022		
DRAWING HISTORY		
No.	Description	Date
1	Addendum 02	11/10/2022

100% CD'S - ISSUE FOR PROPOSAL/PERMIT

SIGNAGE GRAPHIC STANDARDS

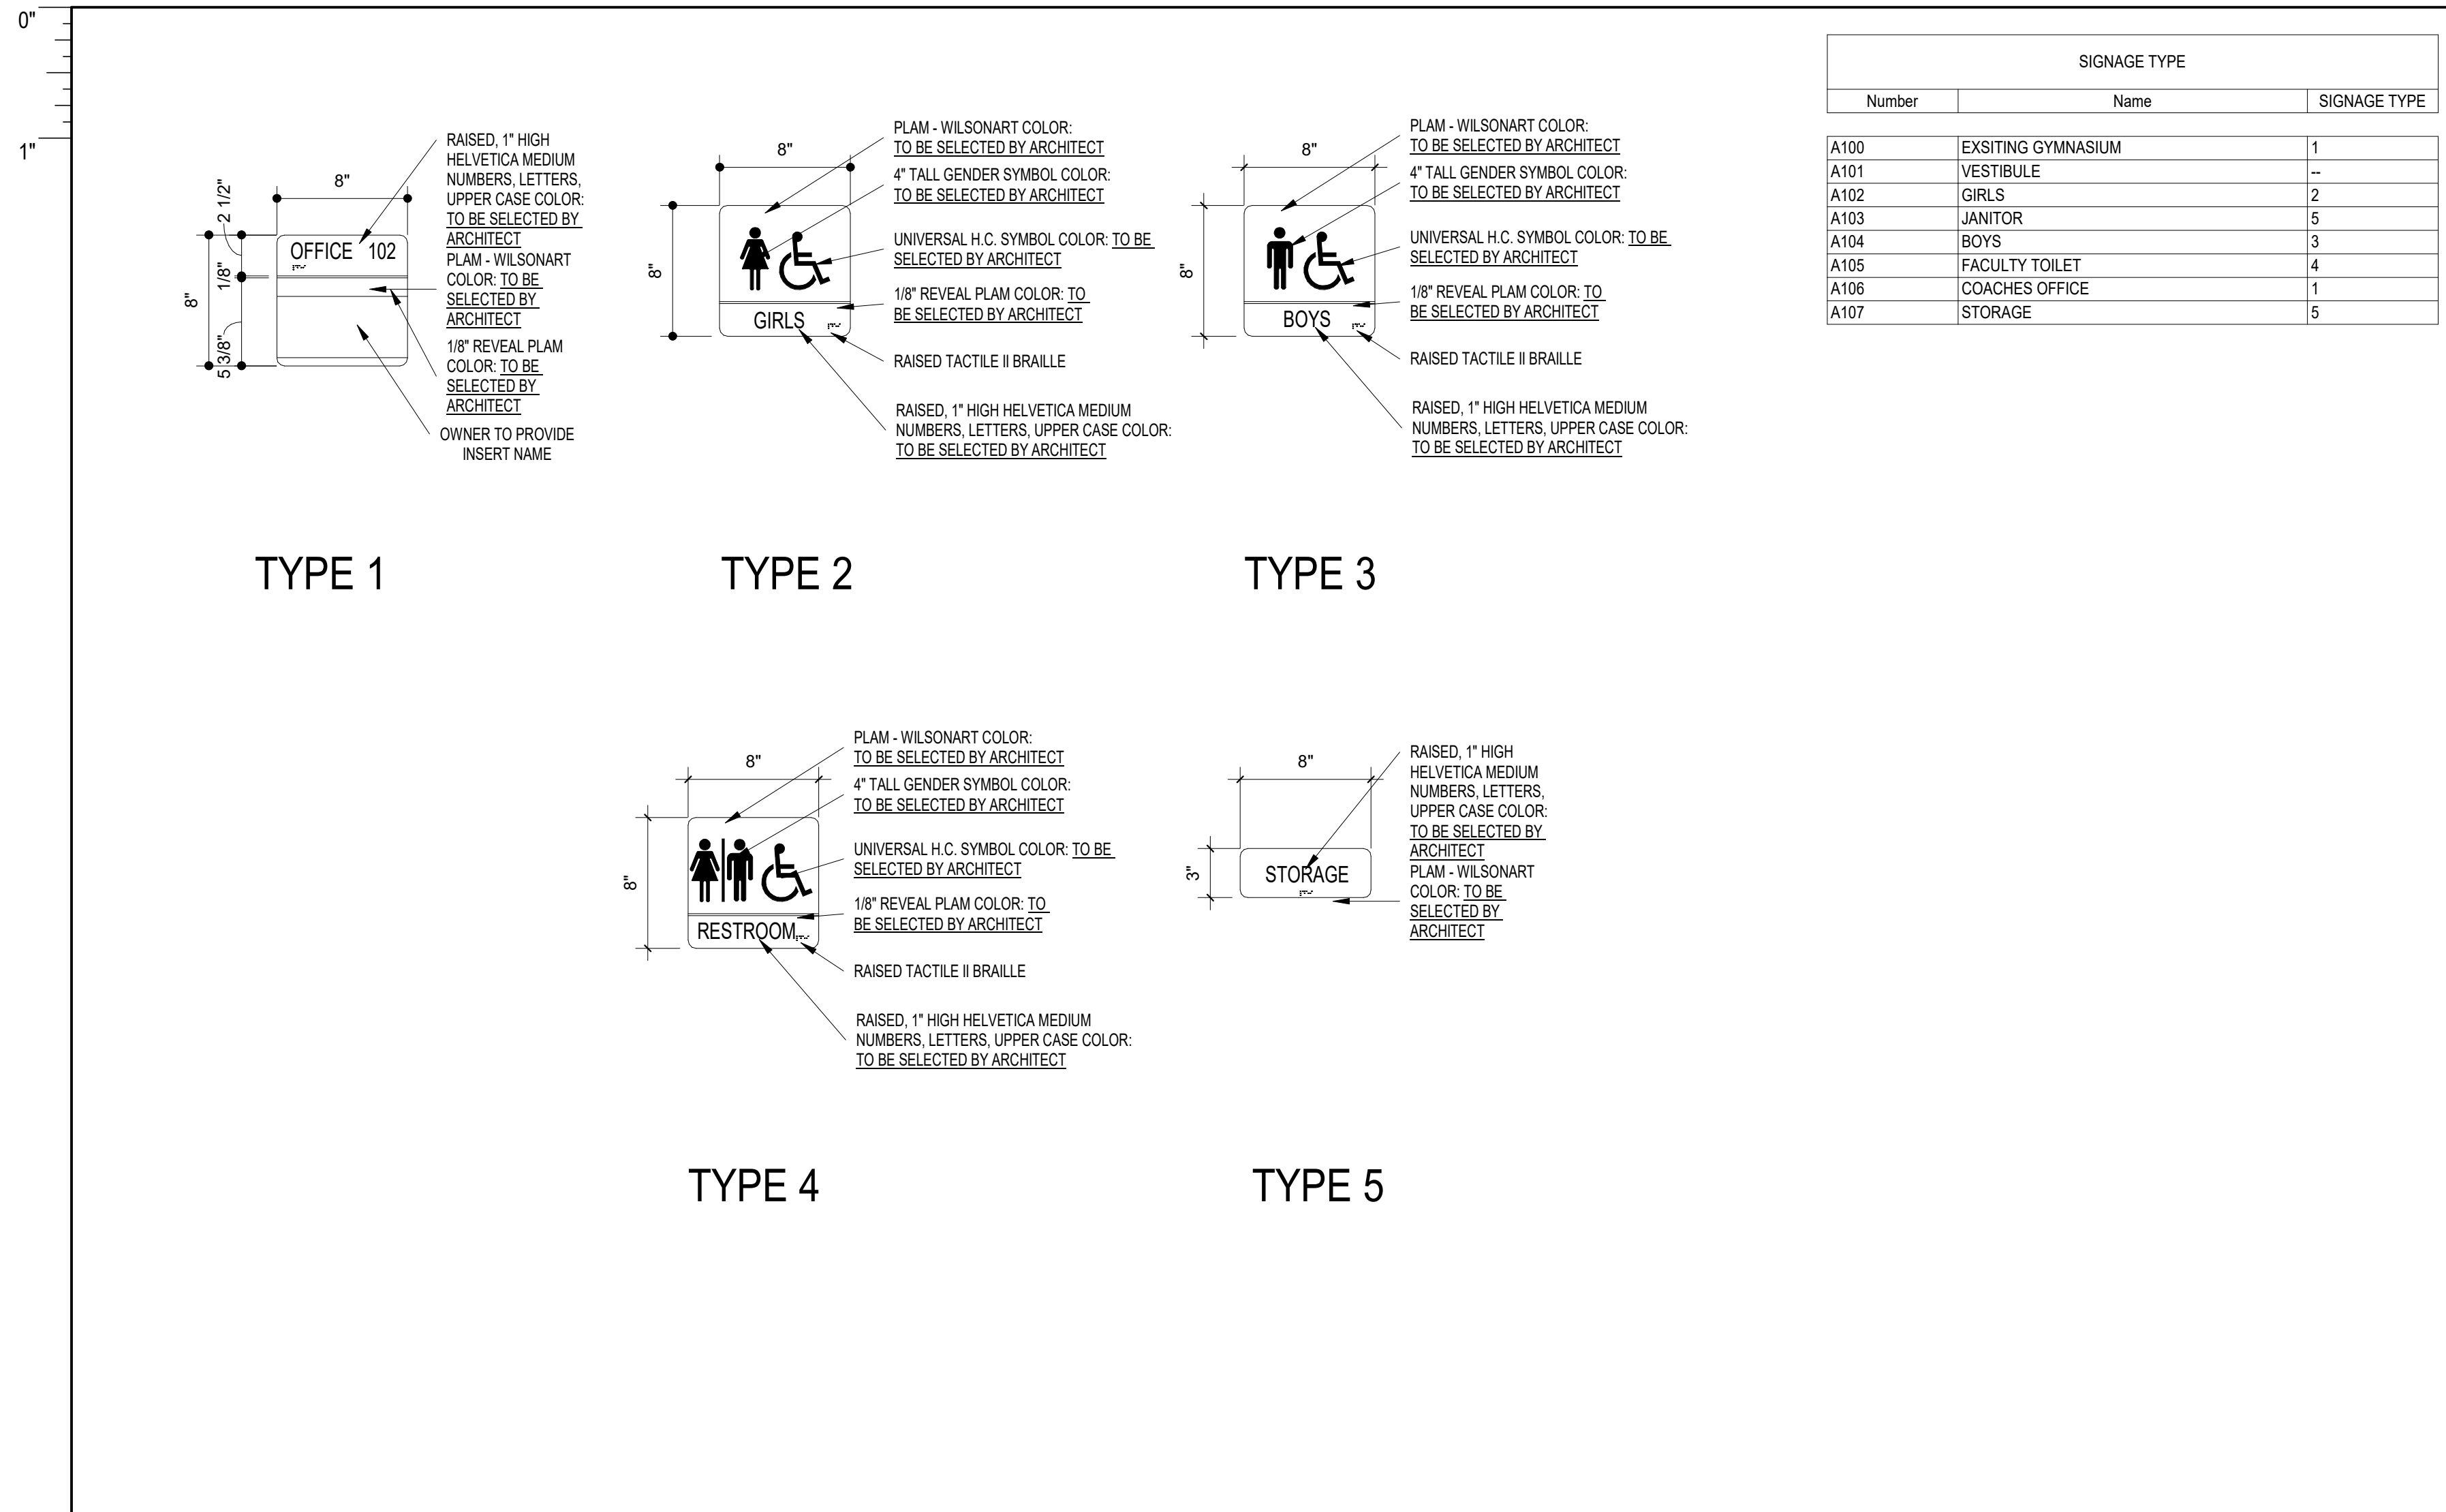


SIGNAGE TYPE		
Number	Name	SIGNAGE TYPE
A100	EXISTING GYMNASIUM	1
A101	VESTIBULE	-
A102	GIRLS	2
A103	JANITOR	5
A104	BOYS	3
A105	FACULTY TOILET	4
A106	COACHES OFFICE	1
A107	STORAGE	5

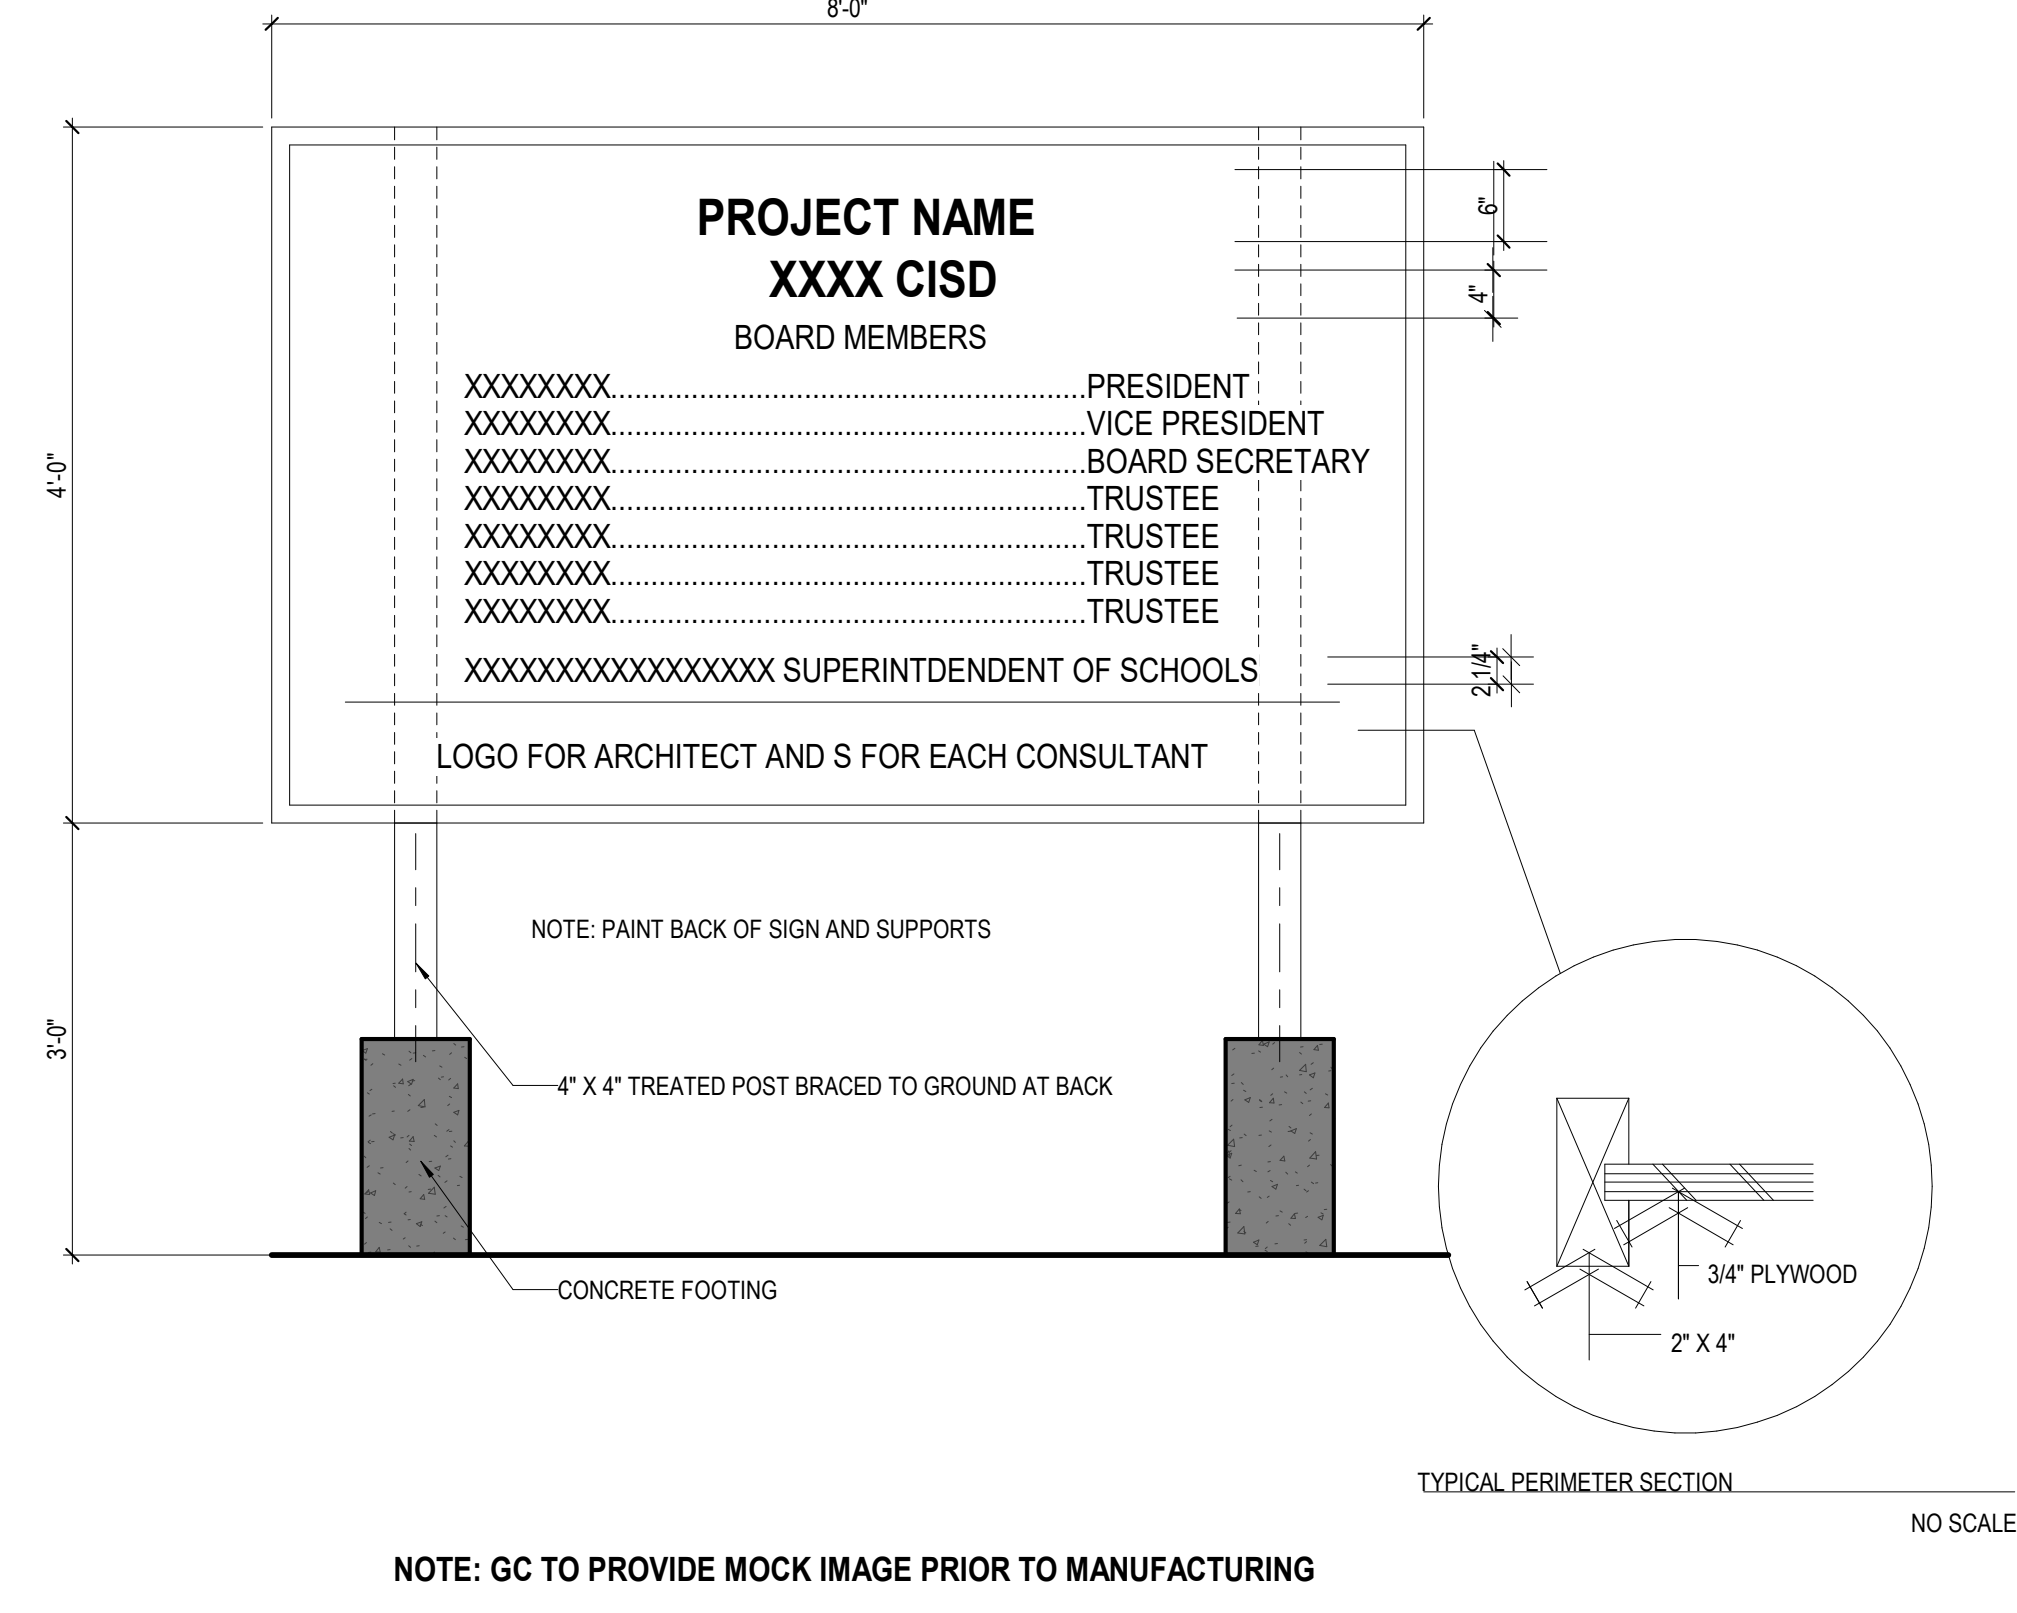


24 ROOM SIGNAGE
1 1/2" = 1'-0"

21 JOB SITE SIGNAGE
3/4" = 1'-0"



ARCHITECT PBK Architects, Inc.
HOUSTON
11 Greenway Plaza, 22nd Floor
Houston, TX 77046
713-961-0688 P
713-961-4571 F
TX Firm BR 1800


REGISTERED ARCHITECT
15470 FORTMEYER
HOUSTON, TEXAS 77057
MEMBER PROFESSIONAL
BOARD OF ARCHITECTS
REGISTERED ARCHITECT
CHANN ENGINEERING, LLC
15999721

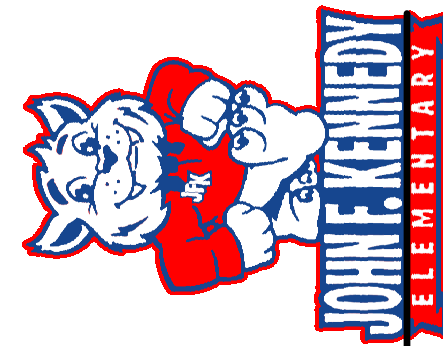


JOHN F. KENNEDY
ELEMENTARY

GYMNASIUM ADDITION & RENOVATION
JOHN F. KENNEDY ELEMENTARY


8610 TEX. MEX. RD. EDINBURG, TX. 78542
100% CD'S - ISSUE FOR PROPOSAL/PERMIT



KEY PLAN

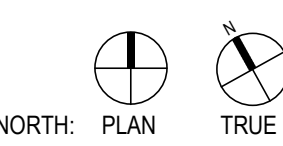

NORTH: PLAN TRUE



10/12/2022

CLIENT
EDINBURG CISD

DATE 10/12/2022 PROJECT NUMBER 220019

DRAWING HISTORY		
No.	Description	Date
1	Addendum 02	11/10/2022

100% CD'S - ISSUE FOR PROPOSAL/PERMIT

SIGNAGE GRAPHIC STANDARDS

G-051